
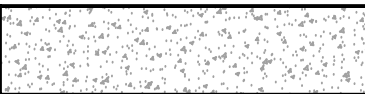


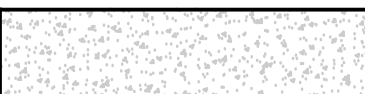



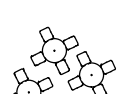
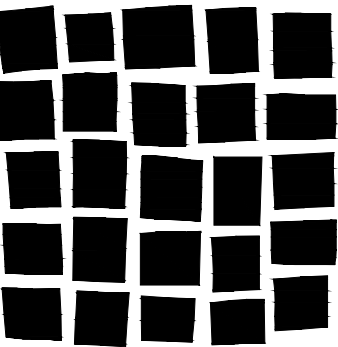


Attachment 4

LEGEND

-  STANDARD GRAY CONCRETE
-  INTEGRALLY COLORED CONCRETE WITH SANDBLAST FINISH. COLOR AS SELECTED FROM DAVIS COLORS FULL RANGE
-  BRICK
-  ORGANIC MULCH
-  ROCK MULCH
-  APPROXIMATE LIMITS OF WORK
-  PROPERTY LINE
-  RETAINING WALL
-  TABLES & CHAIRS, BASIS OF DESIGN, LANDSCAPE FORMS, CHIPMAN DINING TABLE AND PARC CENTRE CHAIRS

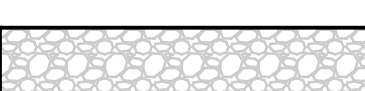

DAVIS
PARTNERSHIP
ARCHITECTS

2901 Blake Street, Suite 100
Denver, CO 80205
303.861.8555

Consultant(s)

Stamp

PROGRESS PRINTS
NOT FOR
CONSTRUCTION

Issuance Date

SCHEMATIC DESIGN 07/22/2022

Revisions Date No.

Project Information

STEAMBOAT SPRINGS - FIRE RESCUE

137 10TH STREET
STEAMBOAT SPRINGS, CO 80487

Sheet Information

Sheet Title:


SITE PLAN

Sheet Number:


L-100

DPA Project: 22104.00

©2022 DAVIS PARTNERSHIP ARCHITECTS, P.C.

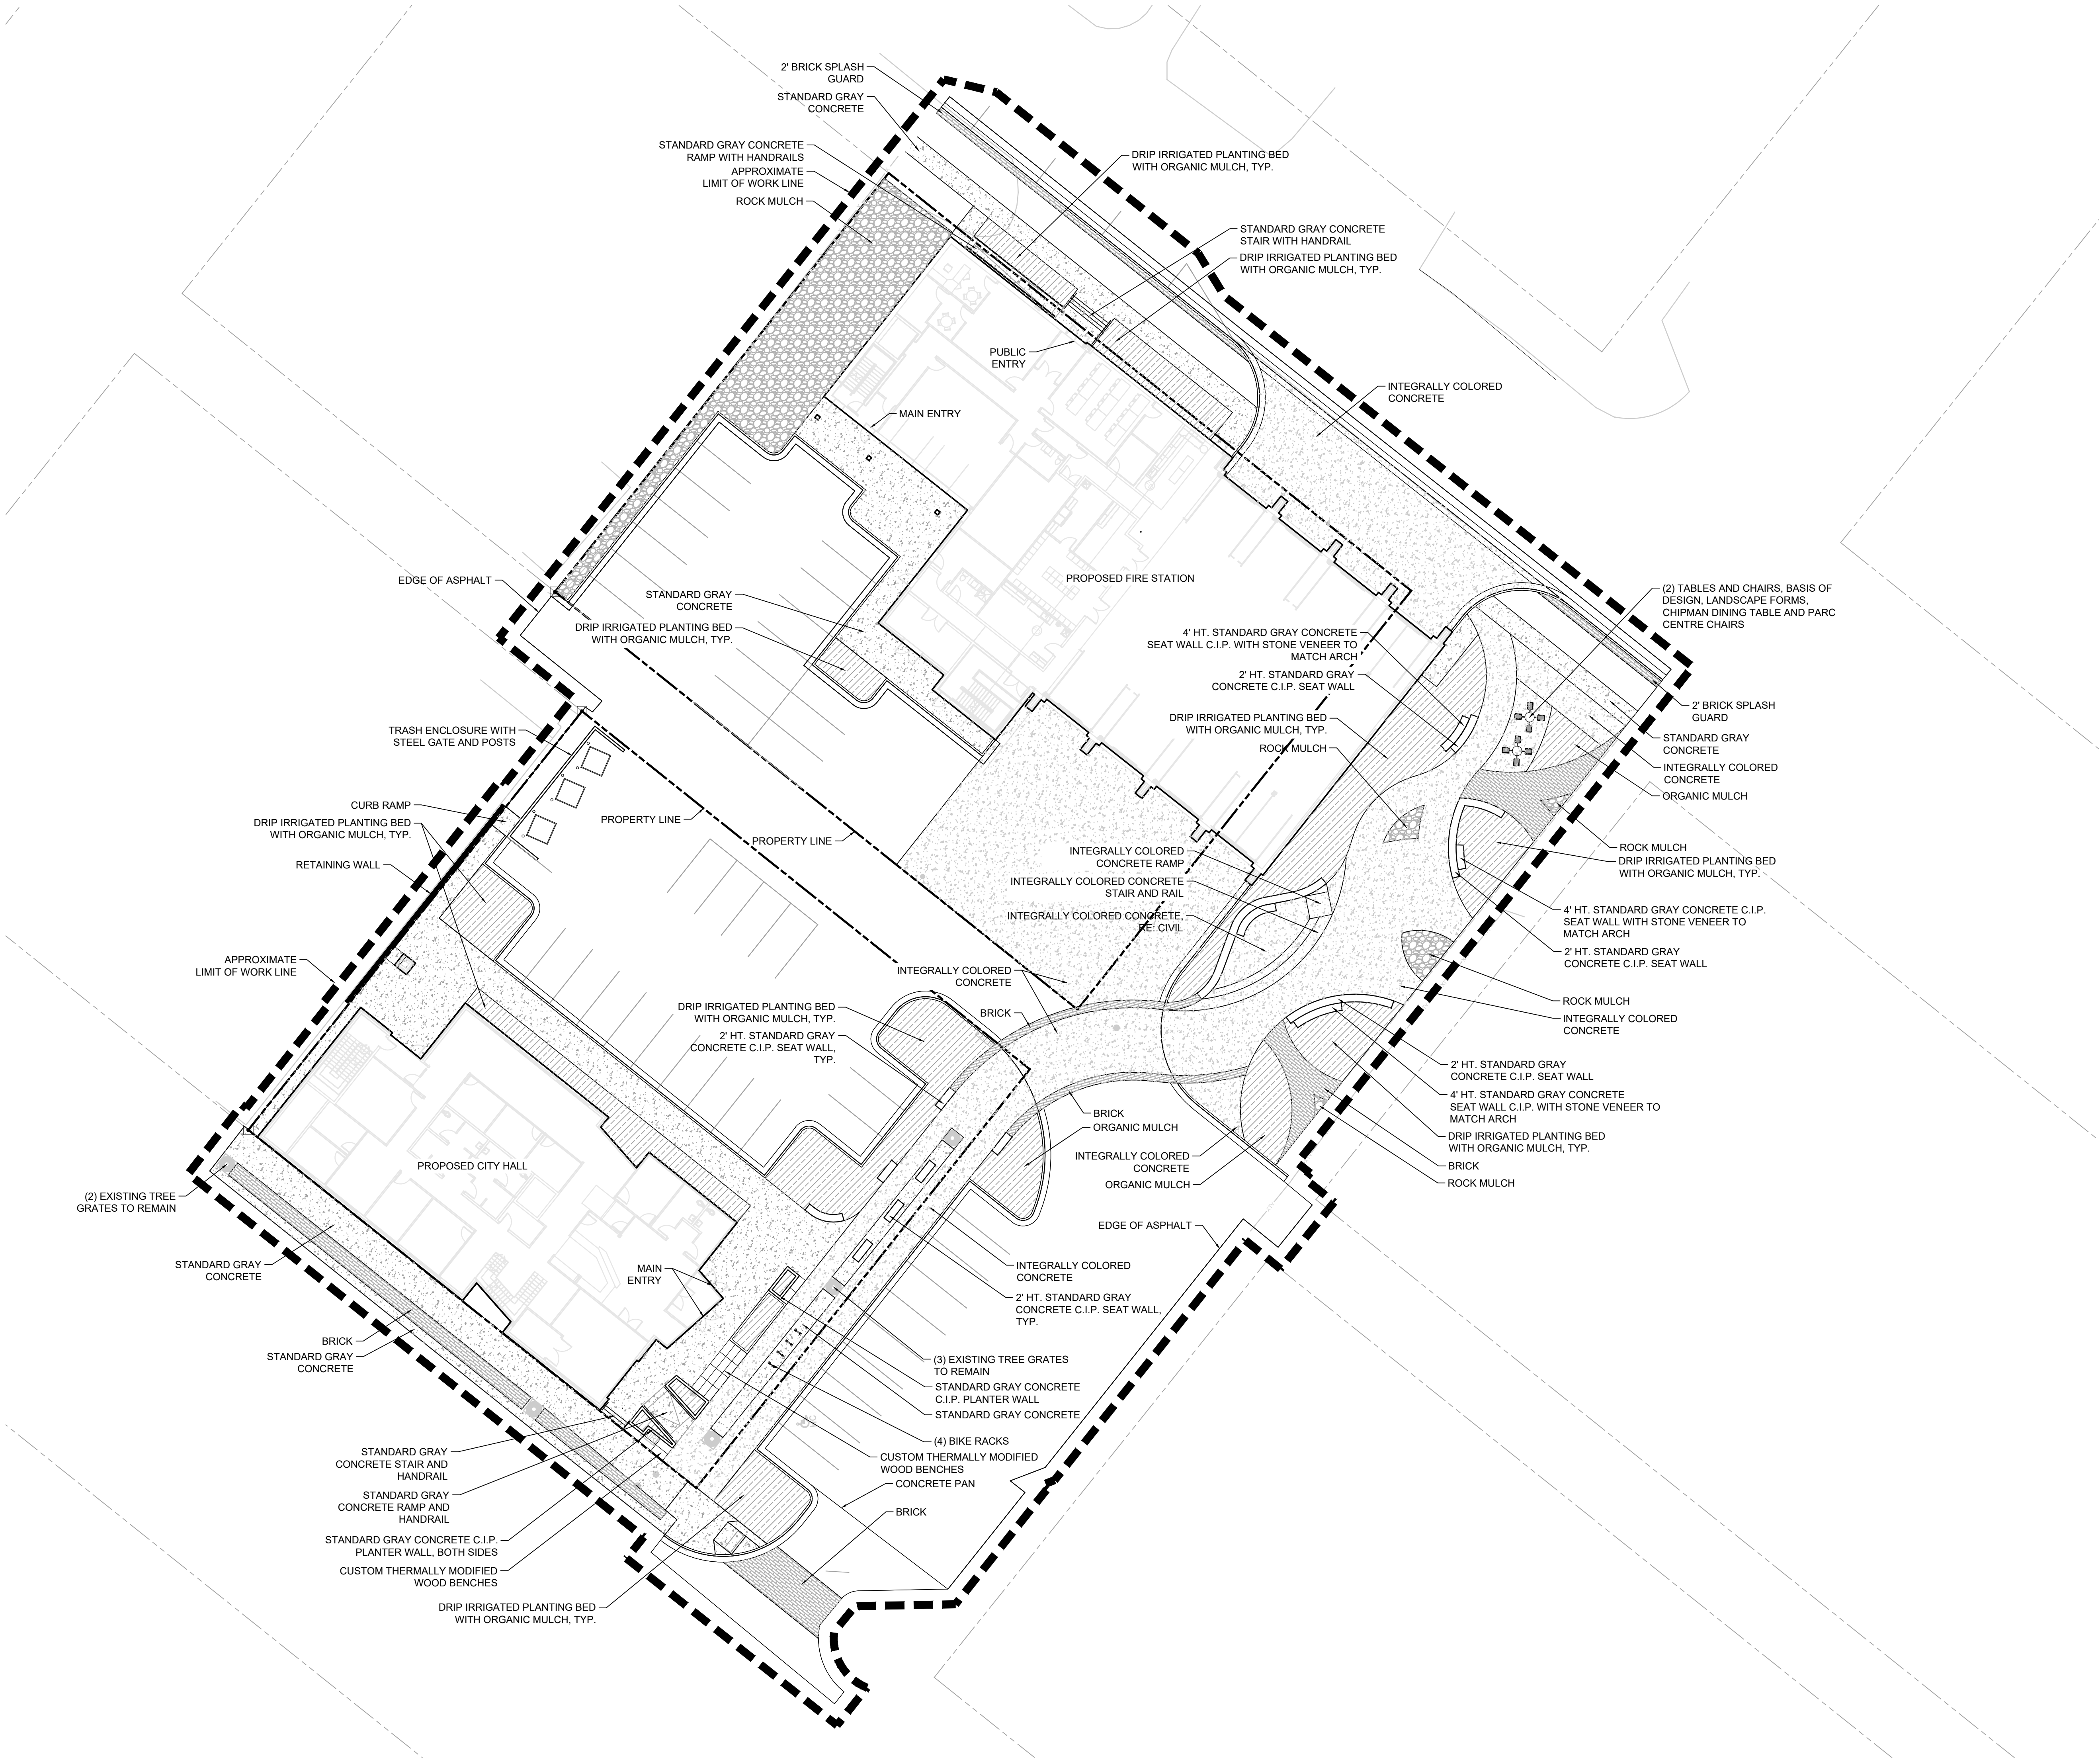

A1 SITE PLAN
SCALE: 1" = 20' - 0"

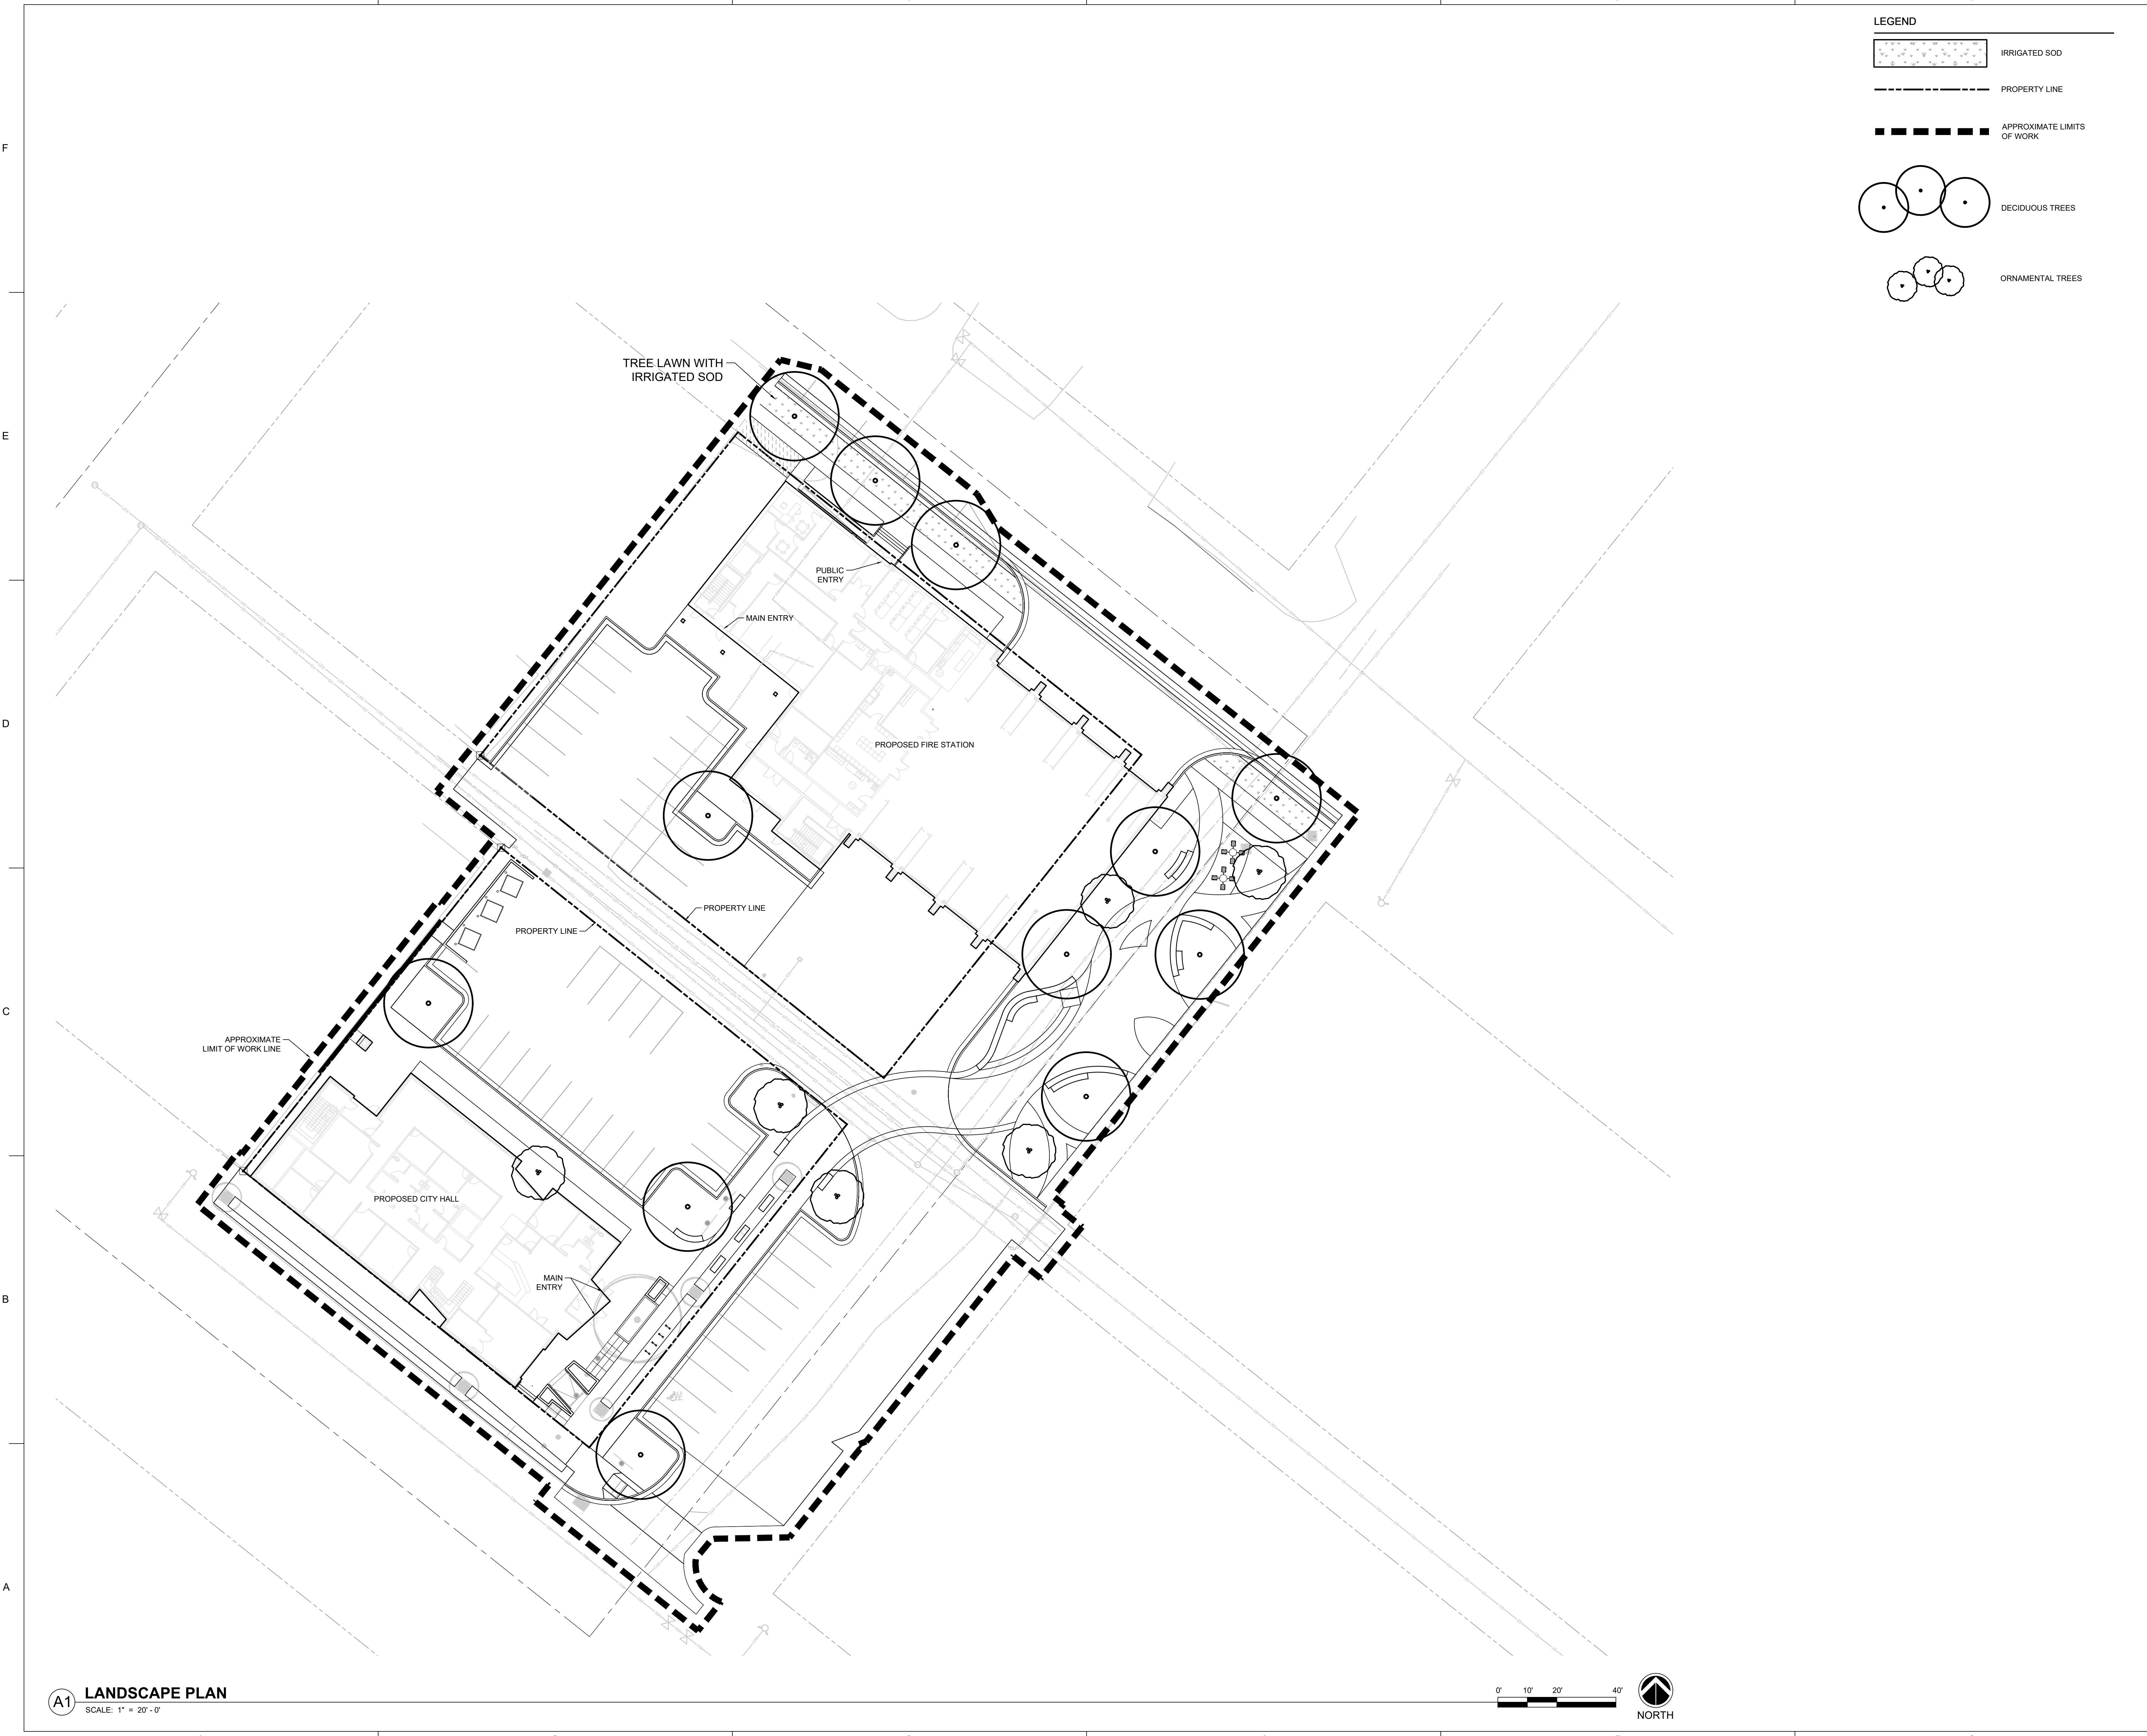

LEGEND

IRRIGATED SOD

PROPERTY LINE

APPROXIMATE LIMITS OF WORK

DECIDUOUS TREES

ORNAMENTAL TREES

DAVIS PARTNERSHIP ARCHITECTS

2901 Blake Street, Suite 100
Denver, CO 80205
303.861.8555

Consultant(s)

Stamp

PROGRESS PRINTS
NOT FOR
CONSTRUCTION

Issuance	Date
SCHEMATIC DESIGN	07/22/2022

Revisions	Date	No.
-----------	------	-----

Project Information

STEAMBOAT SPRINGS - FIRE RESCUE

137 10TH STREET
STEAMBOAT SPRINGS, CO 80487

Sheet Information

Sheet Title:

LANDSCAPE PLAN

Sheet Number:

L-300

DPA Project: 22104.00